


NO.	GRANTOR	GRANTEE	INSTRUMENT	DATE	RECORD	CUST. NO.	REMARKS
1	Robert H. Cartmell	Tenn. Midland Ry. Co.	Deed	May 22, 1888	DB 66-100-Oct. 24, 1904	2670	Note 3. Conveys two interests and all he may acquire.
	Francis Billingsly by Robt. H. Cartmell	Tenn. Midland Ry. Co.	Deed	Feb. 12, 1889	Office of Secretary	2674	Conveys life estate.
2	H. D. McCollum	Tenn. Midland Ry. Co.	Deed	Feb. 13, 1887	DB 66-13-Oct. 15, 1904	2620	Note 1
3	John Irwin	Tenn. Midland Ry. Co.	Deed	Sept. 6, 1888	DB 66-31-Oct. 22, 1904	2680	Note 2
4	James Burns	Tenn. Midland Ry. Co.	Deed	Oct. 27, 1887	DB 66-92-Oct. 24, 1904	2666	Note 1
5	Thos. B. Ruff	Tenn. Midland Ry. Co.	Deed	June 8, 1887	DB 66-28-Oct. 18, 1904	2629	Note 1

Also see deed 1384 J. W. Phillips to the Louisville & Nashville Railroad Company, dated December 14, 1895 recorded DB 54 page 479.
 NOTE 1-Deed also grants following rights relative to adjoining lands (1) to cut timber which endangers roadway (2) to change course of stream (3) to waste and borrow.
 NOTE 2-Deed also grants right to cut timber on adjoining lands which endangers roadway.
 NOTE 3-Deed also grants following rights relative to adjoining lands (1) to cut timber which endangers roadway (2) to change course of stream.



RIGHT-OF-WAY AND TRACK MAP
 LOUISVILLE & NASHVILLE R. R.
 OPERATED BY THE
 NASHVILLE, CHATTANOOGA AND ST. LOUIS RY.
 PADUCAH & MEMPHIS DIV.

Sheet No. 45 of 93 Sheets of
 P. & M. Division from survey
 station 7167+00.0 to survey
 station 7272+61.3
 JUNE 30, 1916
 OFFICE OF CHIEF ENGINEER
 NASHVILLE, TENN.
 Valuation Engineer
 MAP 136.0 to 138.0

MADISON CO. TENN.

057-053

704-C-20

LN 95
 V. 3
 45
 23-2